

Mr.C Emmett,  
Clerk to Upper Clatford Parish Council  
By e-mail

Planning Policy and Transport Service

Beech Hurst  
Weyhill Road

Andover, Hants SP10 3AJ

Telephone 01264 368000

Minicom 01264 368052

Web site [www.testvalley.gov.uk](http://www.testvalley.gov.uk)

**Contact:** Sarah Hughes  
**Telephone:** 01264 368150  
**E-mail:** shughes@testvalley.gov.uk  
**Your ref:**  
**Our ref:** pp11\_13  
**Date:** 15<sup>th</sup> August 2018

Dear Mr. Emmett,

**Application to designate the Upper Clatford Neighbourhood Area**

I am writing to confirm that the Council has approved the designation of the Upper Clatford Neighbourhood Area which covers the whole of the parish boundary. I enclose a map of the designated area.


This follows a public consultation which took place from 10<sup>th</sup> July to 7<sup>th</sup> August 2018. The representations received and which have been considered are enclosed.

In accordance with the Neighbourhood Planning (General) Regulations 2012 the Council will publish its decision on the website, together with the map identifying the area and the name of the qualifying body that applied for the designation.

Yours sincerely

Graham Smith

Head of Planning Policy

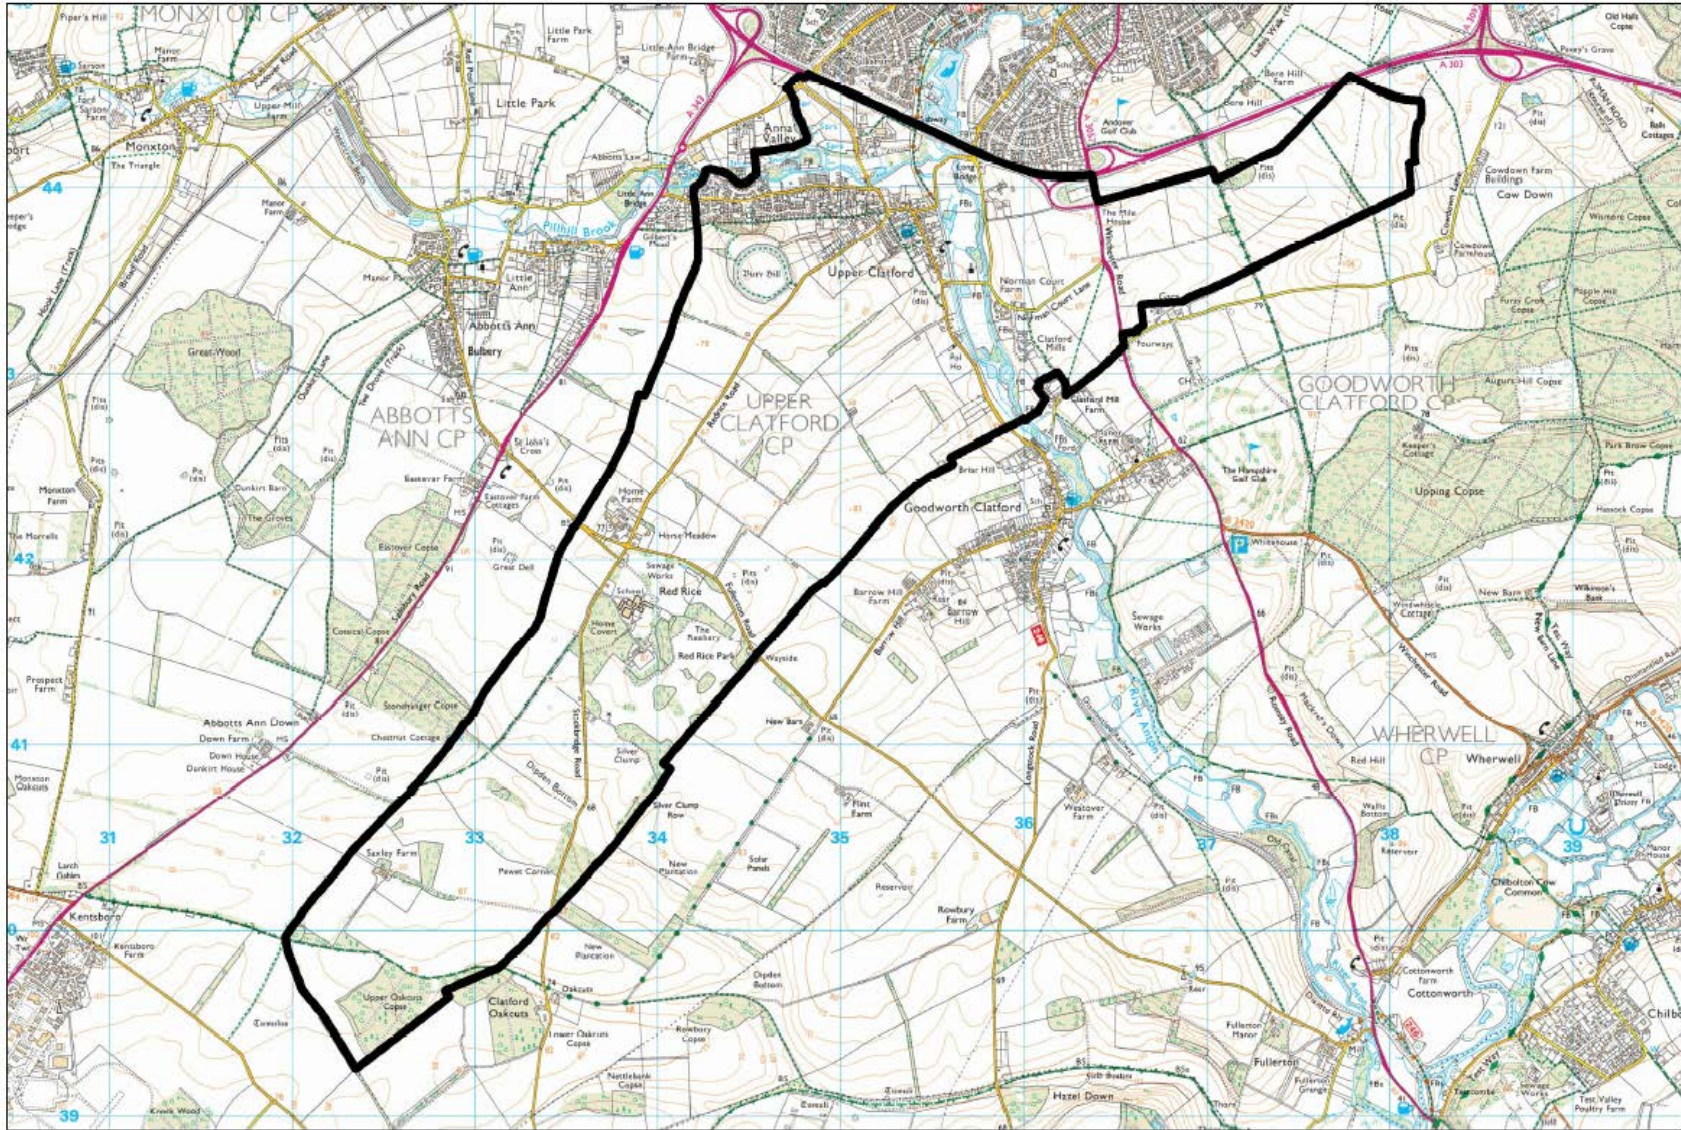

**Upper Clatford Designated Area**

© Crown Copyright. All rights reserved Test Valley Borough Council 100024295 2018.

Scale: NTS | Date: May 2018 | Drawn by: CE (hg)



**Schedule of Comments and Officer Responses**  
**Upper Clatford Neighbourhood Plan Designation**  
**10 July 2018 – 7 August 2018**

**Respondents**

<b>Responder:</b>	<b>Summary of comments:</b>	<b>Response:</b>	<b>Change:</b>
Highways England PP11_3 001	No comment	Noted	No change
Natural England PP11_3 002	No comment	Noted	No change
Historic England PP11_3 003	No comment	Noted	No change
Thrupton Parish Council PP11_3 004	Supports the application for designation	Noted	No change
Gladman PP11_5 005	No comments in relation to the appropriateness of the area to be designated.	Noted	No change